
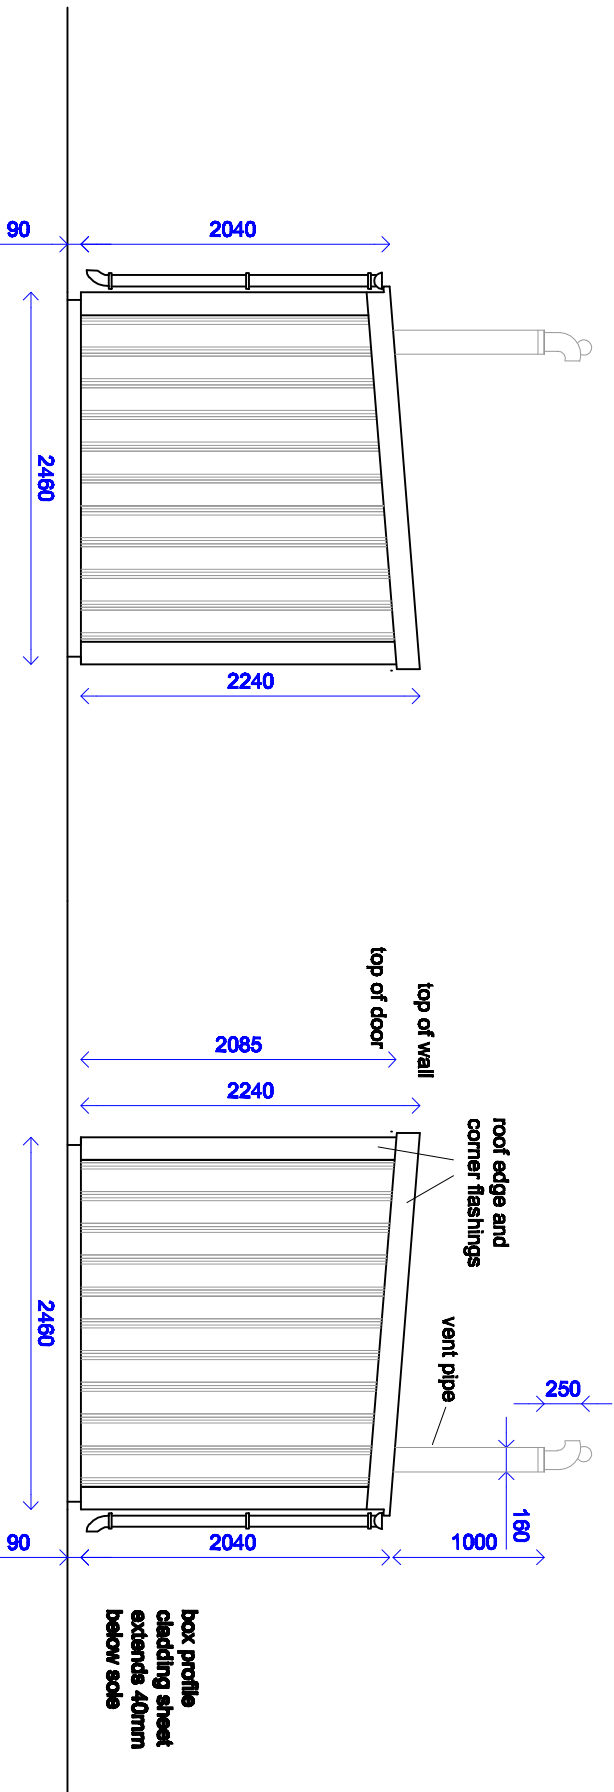



NOT TO BE USED FOR CONSTRUCTION PURPOSES

 <p>Natsol THE COMPOST TOILET SPECIALISTS</p>		<p>Compus Twin - Full Access</p>	
		<p>Metal front and rear</p>	
<p>Date 03.03.10</p>		<p>Scale 1:50</p>	
<p>Dwg. No.</p>		<p>Drn. B.Wade</p>	
<p>Natsol Ltd Tel: 01696 412653 www.natsol.co.uk</p>			



NOT TO BE USED FOR CONSTRUCTION PURPOSES

 THE COMPOST TOILET SPECIALISTS		Natsol Ltd Tel: 01696 412653 www.natsol.co.uk	
		Compus Twin - Full Access	Date 10.02.09
Metal side elevation		Drng. No.	Drn. B. Wade